


APPENDIX B


SITE PLAN

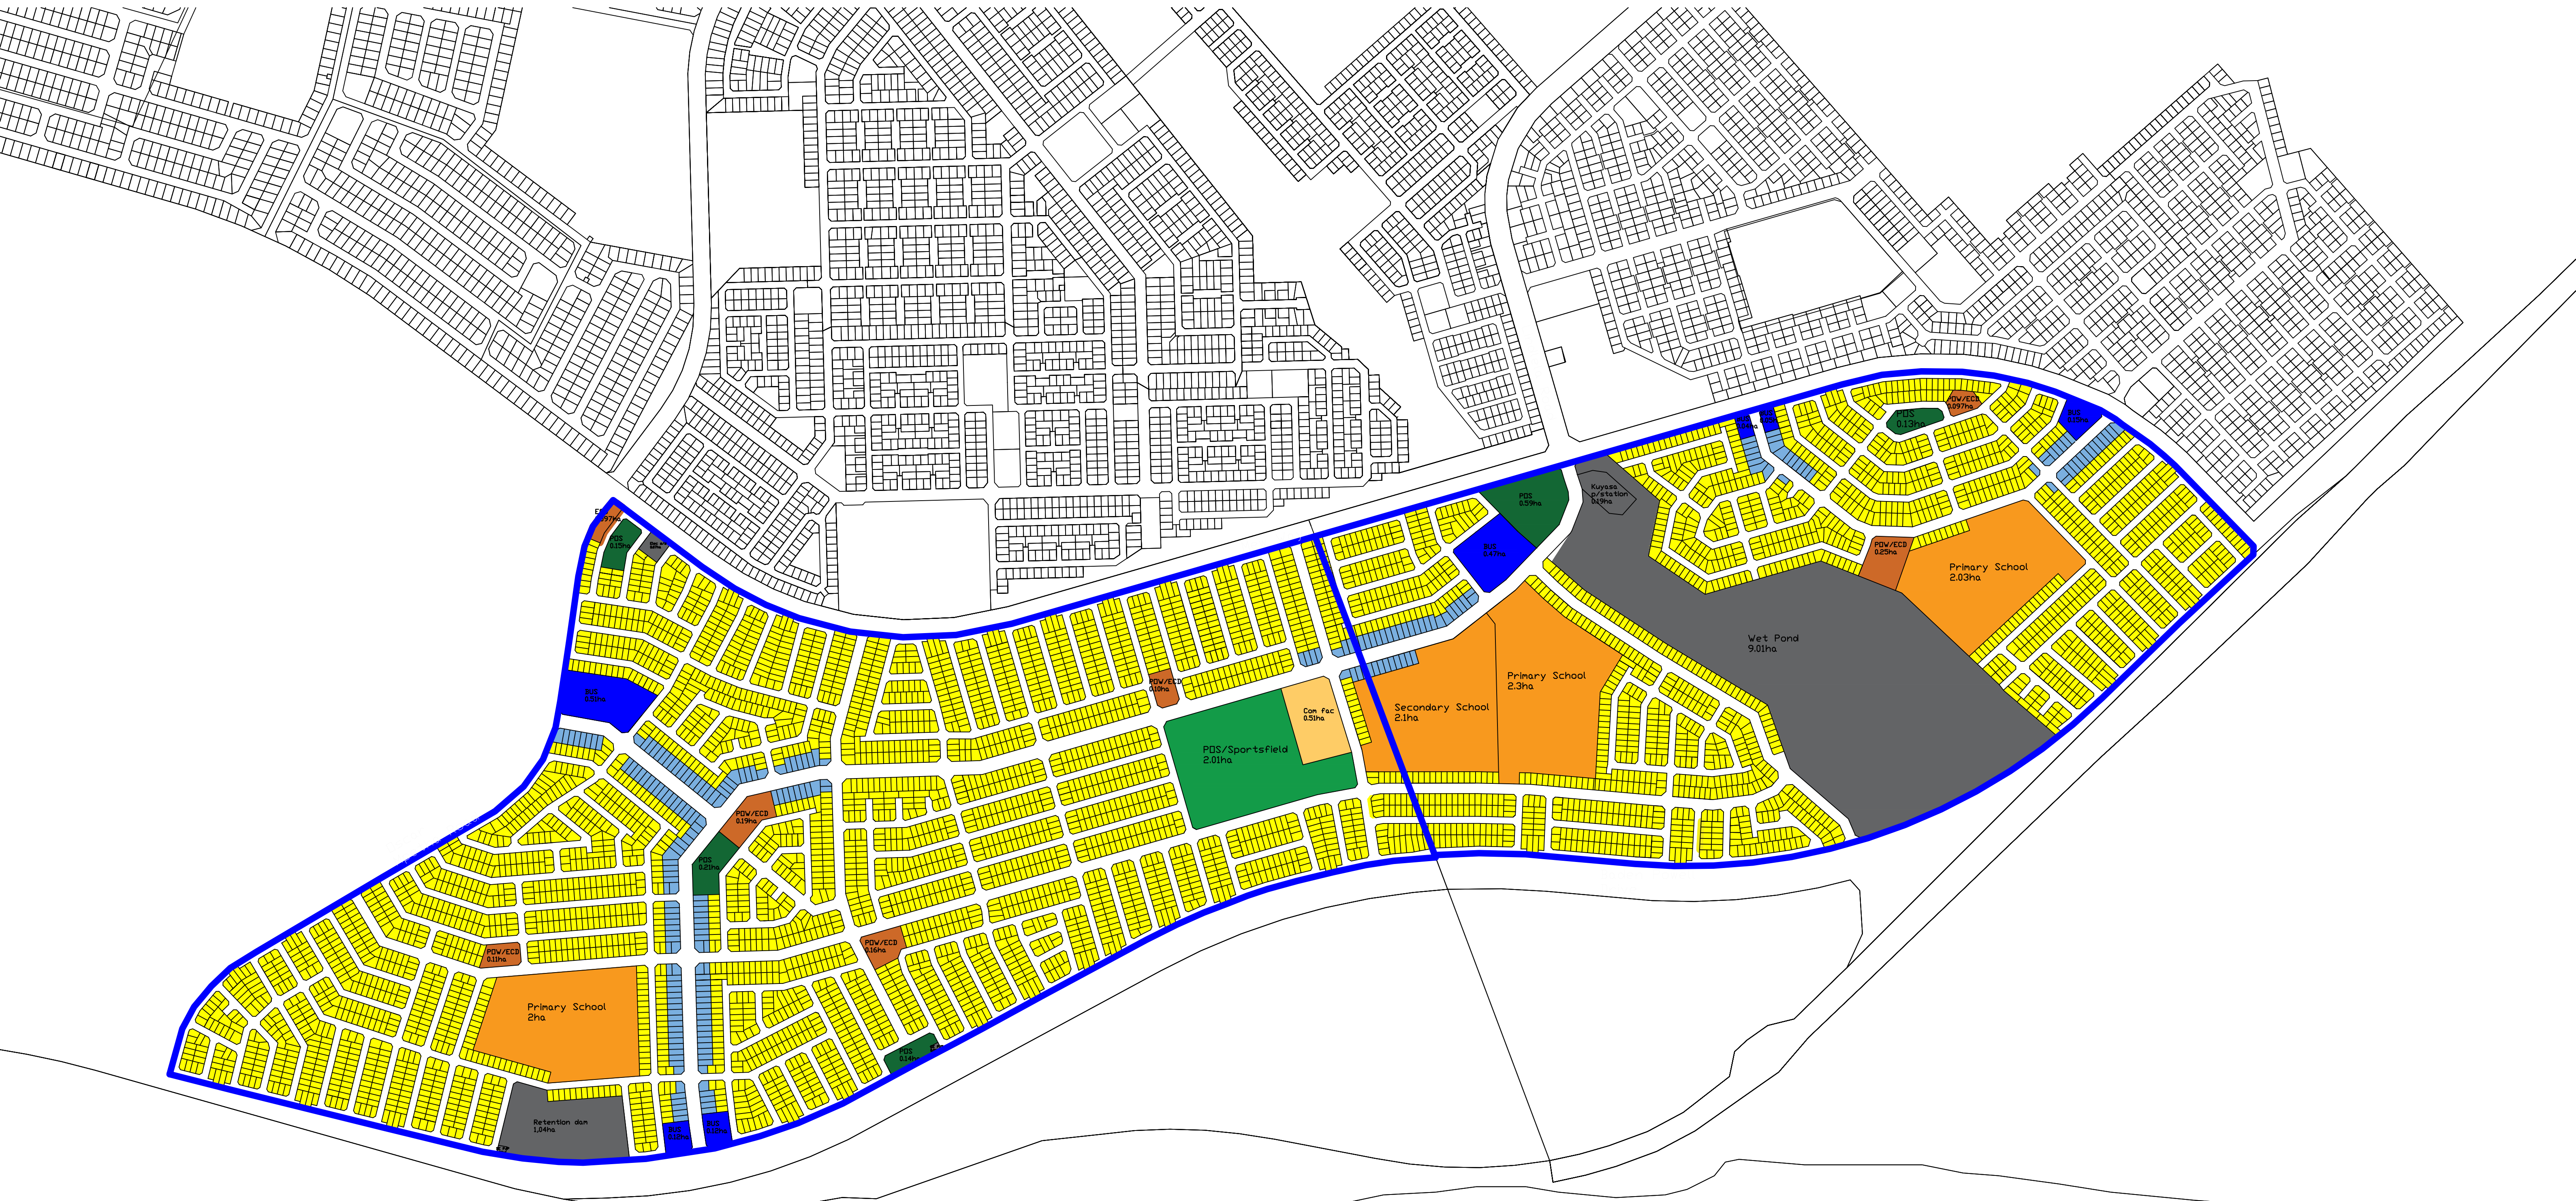

CITY OF CAPE TOWN
ISIXEKO SASEKAPA
STAD KAAPSTAD

Making progress possible. Together.

Subdivision Plan
Enkanini South Greenfields Project
, PORTION OF REMAINDER ERF 18332
& REMAINDER ERF 18370
KHAYELITSHA

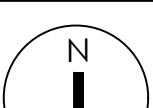DIRECTORATE:	HS: CoCT				
DEPARTMENT: BRANCH:	Informal Settlements: Planning		REVISION		
DRAWING STATUS:			NO	DATE	AMENDMENT
PROJECT No:	DRAWING No:				
DESIGNER:	CONTACT No:				
G. Hanekom	0214002219				
DATE:	CHECKED:				
		SCALE:			
		1:2500 @ A1			

LAND USE					
	No	Use	Zoning	Area (ha)	%
	5289	Residential	SR2	46,90	47
	1	Community facilities	CD2	0,51	0,5
	7	PDW/ECD	CD1	0,91	1
	1	PDS/Sportfields	DS2	2,01	2
	5	Public Open Space	DS2	1,19	1,2
	8	Business	GB4	1,52	1,5
	233	Res /Small Bus	LB2	2,61	2,6
	4	School	CD1	8,52	8,5
	6	Ex Stormwater pond & sewer ps	UT	10,35	10,4
		Remainder Roads	TR2	25,85	26
Total	5554			100,38ha	