


APPENDIX A

MAPS

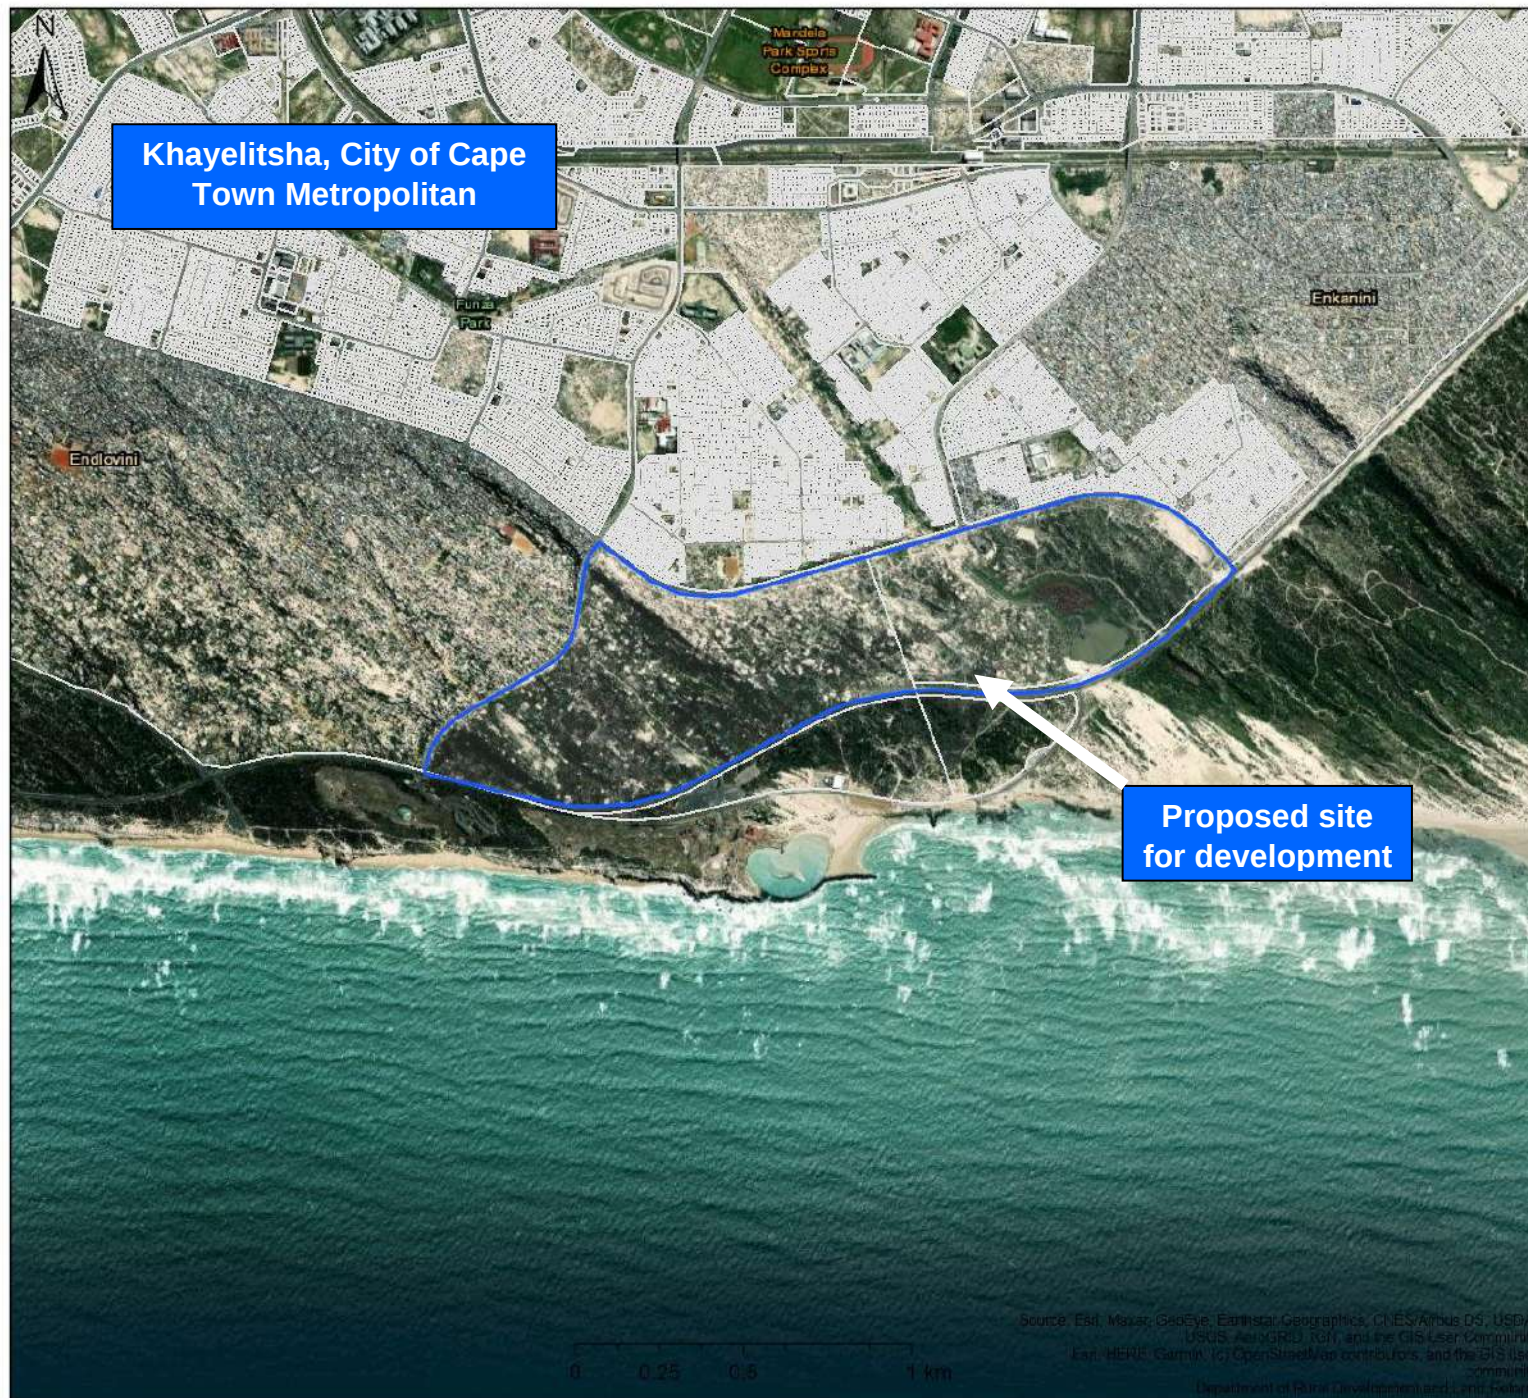

1: 25 000 Locality Map

Legend

□ Erf

Scale: 1:25 000

Date created: September 22, 2021

Compiled with CapeFarmMapper



**Western Cape
Government**

Agriculture

Source: Esri, Maxar, GeoEye, Earthstar Geographics, CNES/Airbus DS, USDA, USGS, AeroGRID, IGN, and the GIS User Community
Data: HERE, Garmin, (c) OpenStreetMap contributors, and the GIS User Community
Department of Rural Development and Land Reform



Khayelitsha, City of Cape Town Metropolitan

1: 50 000 Locality Map

Legend

 Erf

Scale: 1:50 000

Date created: September 22, 2021

Compiled with CapeFarmMapper



**Western Cape
Government**

Agriculture

Source: Erf Mapper, GeoEye, Earthstar Geographics, CNES/Airbus DS, USDA, USGS, AeroGRID, IGN, and the GIS User Community
 Extent: HERE, DeLorme, (c) OpenStreetMap contributors, and the GIS user community
 Department of Rural Development and Land Reform



Locality Map

Legend



Scale: 1:18 056

Date created: September 22, 2021

Compiled with CapeFarmMapper



**Western Cape
Government**

Agriculture

Source: Esri, Maxar, GeoEye, Earthstar Geographics, CNES/Airbus DS, USDA,
USGS, AeroGRID, IGN, and the GIS User Community
Esri, HERE, Garmin, (c) OpenStreetMap contributors, and the GIS user
community
Department of Rural Development and Land Reform

LAND USE

No	Zoning	Use	Area (m2)	%
+/- 3500	SR2	Residential	245 373,41	47
8	CO2	Community	10 763,81	0,0200
9	OS2	Public OpenSpace	10 715,43	0,0200
2	BUS	Bus	11 543,85	0,0220
		LB	5073,87	
		School	83 575,15	16
		Remainder	148 480	28.8
581			515525	100%

CO-ORDINATES

(1)	27 798,38	3 770 858, 90
(2)	27 769,05	3 770 822,90
(3)	27 718,45	3 770 843,51
(4)	27 701,20	3 770 853,88
(5)	27 661,90	3 770 882,00
(6)	27 645,84	3 770 895,48
(7)	27 643,55	3 770 897,55
(8)	27 633,58	3 770 906,56
(9)	27 570,36	3 770 971,47
(10)	27 606,33	3 771 015,55

TRA SITES

Site Dimensions	4mx5m	
Unit Dimension	4mx4m	
Portable Toilets	1mx1m	

REVISION

No.	Date	Amendment
1	11-05-2020	

Site Development Plan
Enkanini South TRA, PORTION OF
REMAINDER ERF 18332 KHAYELITSHA
Area = 15 472 sqm
Total Units = 407 TRA's

DIRECTORATE:	HS	
DEPARTMENT: BRANCH	Informal Settlements: Planning	
DRAWING STATUS:		
PROJECT No:	DRAWING No:	N I
	ENK TRA 100	
DESIGNER: G. Hanekom	CONTACT No: 0214002219	
7/04/2020	CHECKED:	



Environmental Sensitivities Map

Legend

BSP CBA

CBA: Terrestrial (CT)

CBA: Aquatic (CT)

BSP ESA

ESA: Terrestrial

BSP ESA: Restore

ESA2: Restore where appropriate (CT)

BSP Protected Areas



