


QUANTITIES:

BRIDGE QUANTITIES:

EXCAVATION = 300 m³
 BACK FILL = 100 m³
 CONCRETE = 85m³

ROADS AND BULK EARTHWORKS:

TOP SOIL STRIP TO SPOIL = 500 m³
 FILL = 1750 m³
 IMPORTED LAYER WORKS = 350 m³

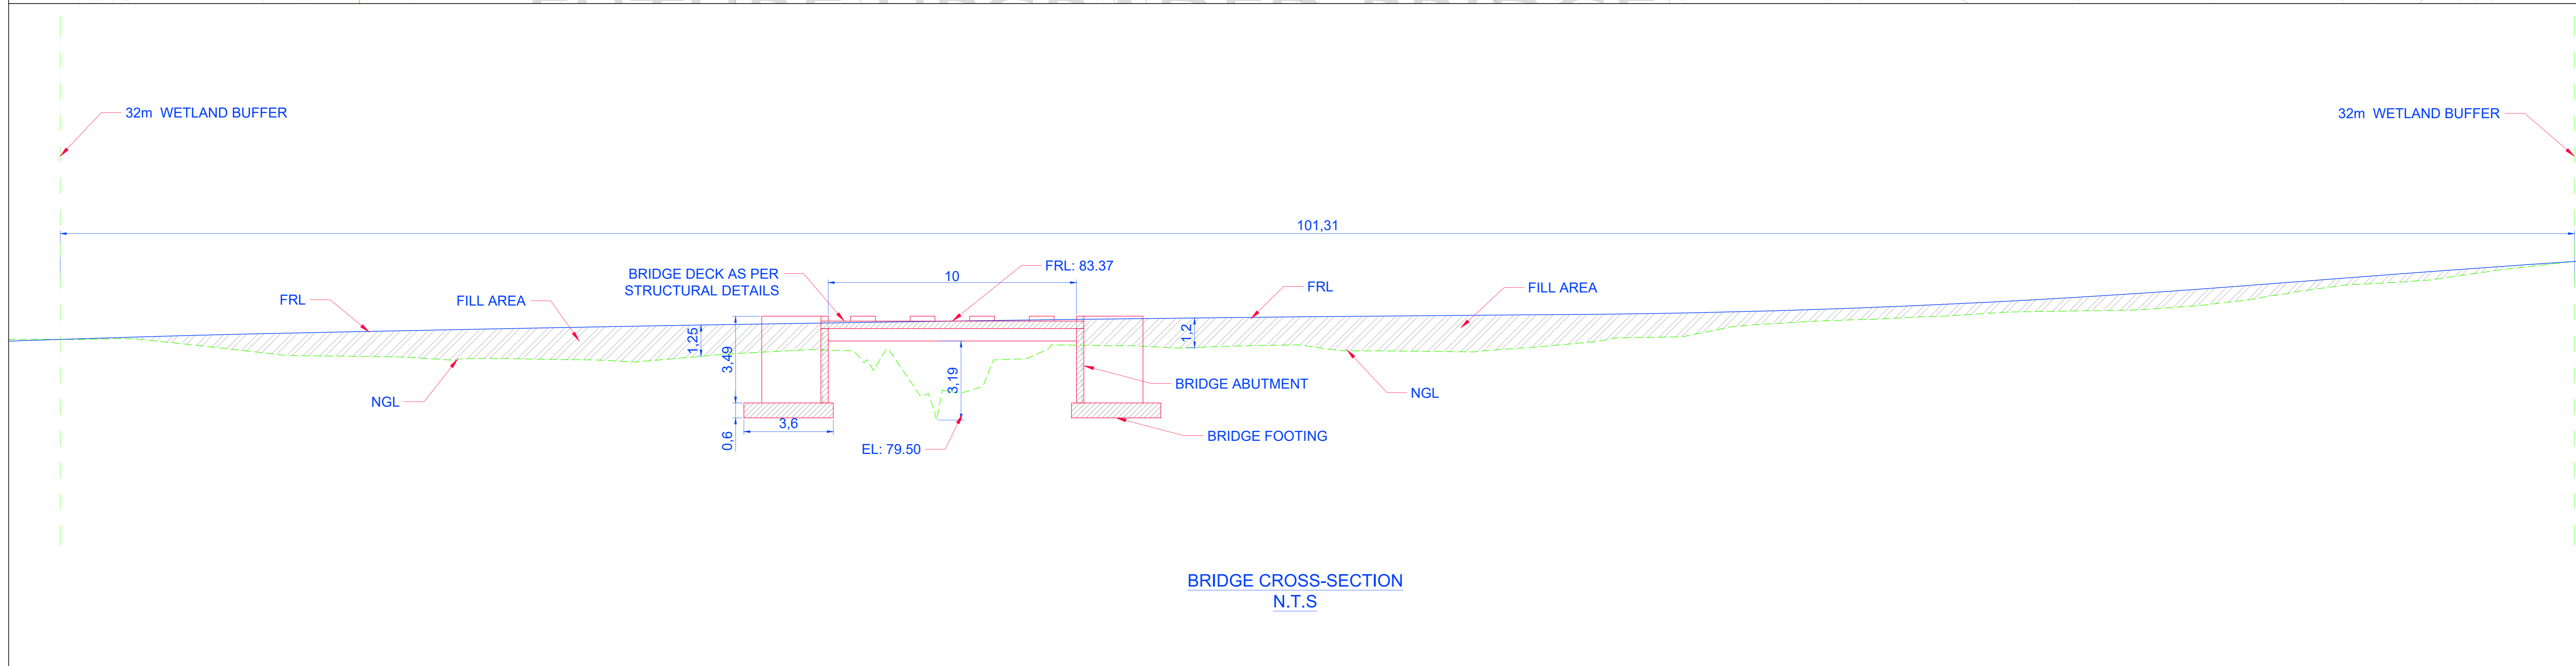

REV	DATE	FOR INFORMATION	COMMENT
A	2022-02-28		



LEMANCO PROPERTY DEVELOPMENT
 CLIENT

OAKHURST LIFESTYLE ESTATE
 PROJECT

BRIDGE LAYOUT

DRAWING TITLE	N.T.S	DATE	DESIGNED	APPROVED
		2022-02-15	E. JOSEPH	MW. CASPER

INFORMATION	YES
COSTING	NO
TENDER FOR CONSTRUCTION	NO

A **P3126 - C - 400**

REVISION DRAWING NUMBER

COPYRIGHT RESERVED